

A
B
C
D
E
F
G
H
I
J





N/F MALCOLM L.
& SHERILL L.
MCDORMAND
TAX MAP 192 LOT 44

N/F BARBARA ANN CORLEY
TAX MAP 193 LOT 40

N/F GEORGE H. JR.
& GLENNA J. BROWN
TAX MAP 193 LOT 32

N/F PAUL A. & DORIS L. LEFEBVRE
TAX MAP 193 LOT 18

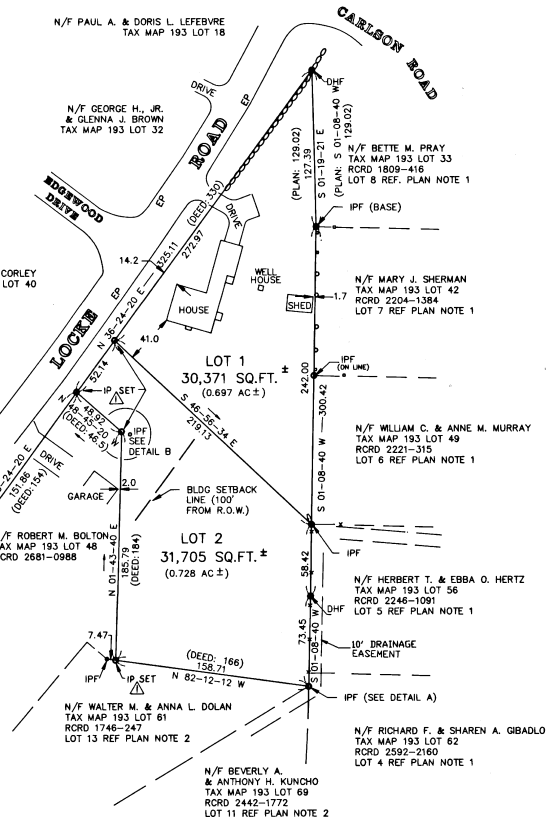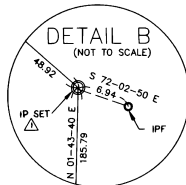


LEGEND



- | | |
|-----------------|--|
| DHF | DRILL HOLE FOUND |
| IP SET | IRON PIPE SET |
| IPF | IRON PIPE FOUND |
| EP | EDGE OF PAVEMENT-EXISTING |
| —○—○— | STONE WALL |
| —●—●— | CHAIN LINK FENCE |
| —x—x— | RAIL FENCE |
| —□—□— | STOCKADE FENCE |
| S 01°-08'-40" W | S 01°-08'-40" W (TYP) |
| 200.00 | 200.00' (TYP) |
| | BEARINGS RUN CLOCKWISE UNLESS OTHERWISE SHOWN (—→) |
| | ALL LINEAR DIMENSIONS SHOWN ARE IN FEET. |

NOTES


- SEE PLAN OF CARLSON ROAD IN HAMPTON N.H. KELFORT CORPORATION, OWNER, SCALE 1"=40', FEB. 29, 1956, J. LEAVITT GRAM, CIVIL ENGINEER, RCRD PLAN #02325.
- SEE PLAN OF ELLIS ACRES, HAMPTON, N.H. FOR BERNARD A. BARTEAU, WRIGHT & PIERCE, CIVIL ENGINEERS, PORTSMOUTH, N.H., SCALE 1"=50', NOV. 1, 1963, RCRD PLAN #225.
- SEE PLAN OF TRAFFORD ROAD IN HAMPTON, N.H. KELFORT CORPORATION OWNER, SCALE 1"=40', MAY 15, 1956, J. LEAVITT GRAM, CIVIL ENGINEER, RCRD PLAN #02584.
- SEE PLAN OF LAND OWNED BY ABBIE F. COLLINS, HAMPTON AND NORTH HAMPTON, SCALE 1"=100', DEC. 1934, SURVEY & PLAN BY EDW. M. SMITH, RCRD PLAN #0722.
- OWNER OF RECORD:
JONATHAN F. & DOROTHY W. KELLOGG
RCRD 2447-1140
SEE ALSO: RCRD 2381-1281
RCRD 1402-0015
RCRD 1014-0434
RCRD 0908-0226
- TOTAL AREA: 1.42 ACRES ± (62076 SQ. FT.)
ZONING CLASS: RESIDENCE A
TAX MAP 193 LOT 41
VARIANCE GRANTED BY ZBA FEBRUARY 17, 1983 (CASE # 51-82) TO ALLOW LOT WITH 50' FRONTAGE.
- REFERENCE MERIDIAN IS TRUE NORTH BASED ON REFERENCE PLANS SEE NOTES 1, 2, AND 3.

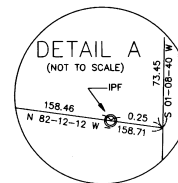

GRAPHIC SCALE

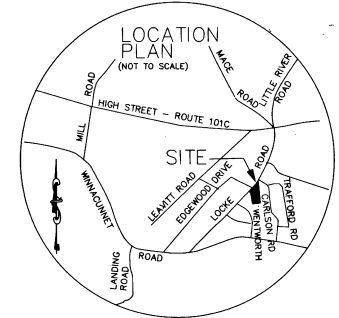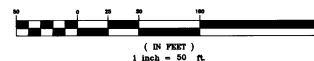

REGISTERED PROFESSIONAL
ENGINEER
12 OCT 89
DATE

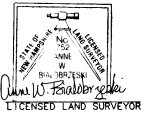

LICENSED LAND SURVEYOR
DATE
OCT 22 1989
STOCKTON SERVICES
PO BOX 1306 HAMPTON, NH

PLAN OF LAND
AND
SUBDIVISION
FOR
JONATHAN F. KELLOGG
AND
DOROTHY W. KELLOGG
AT
61 LOCKE ROAD
HAMPTON, NEW HAMPSHIRE

A.M.E. ENGINEERING, INC.
4 High Street Hampton N.H. 03842
(603) 926-2419

DRAWN BY: A.W.B.	DATE: 12 OCT., 1989
CHECKED BY: A.M.E., A.W.B.	DRAWING NO.: 8903-1
JOB NO.: 265X	SHEET 1 OF 1

NO.	DATE	DESCRIPTION	BY
30 NOV 89		Changed to IP SET	A.W.B.

D-20033